






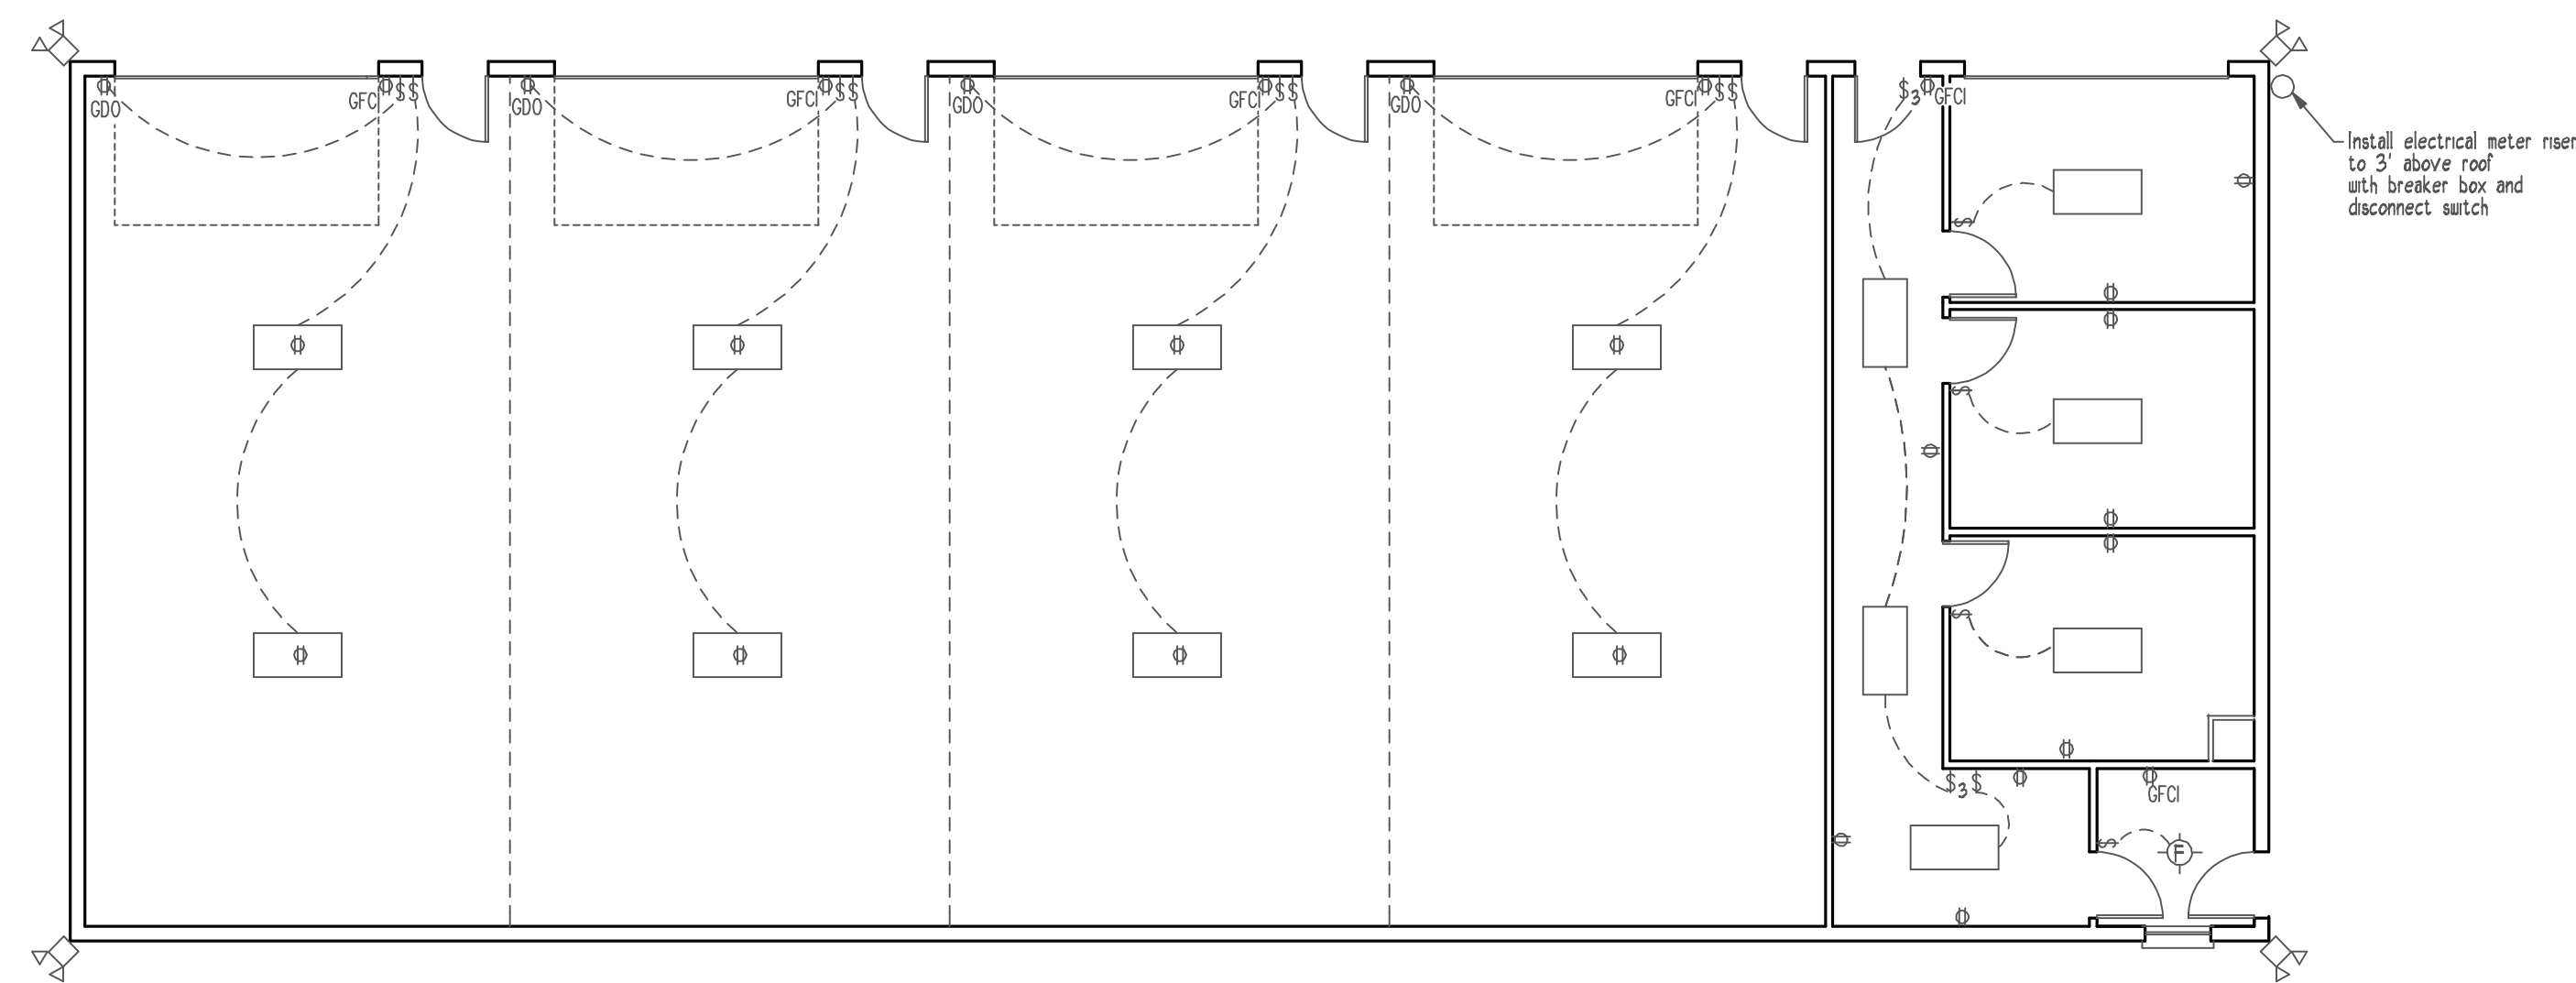


LEGEND

-  ceiling mounted fluorescent
-  socket for LED shop light
-  light with exhaust fan (minimum 75 cfm)
-  Garage Door Opener dedicated circuit typical
-  electric, on demand water heater
-  exterior security light, one on each corner of the building
-  ground fault circuit interrupter

Note: Owner to supply Water closet light and fan



ELECTRICAL PLAN